
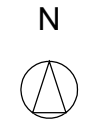


C:\Users\hausken\AppData\Local\Temp\A\Publish\19228\planavgrensning\_rev24.06.24.dwg Xref: plankart high comp OPUS.dwg Fylling-HighComp.dwg Masseberetning\_HighComp.dwg kartrunntas 2d arealplan.dwg Grunntas kart justert.dwg  
 Filnavn: C:\Users\hausken\AppData\Local\Temp\A\Publish\19228\planavgrensning\_rev24.06.24.dwg Xref: plankart high comp OPUS.dwg Fylling-HighComp.dwg Masseberetning\_HighComp.dwg kartrunntas 2d arealplan.dwg Grunntas kart justert.dwg  
 Plot: hausken 23.06.2024 18:50

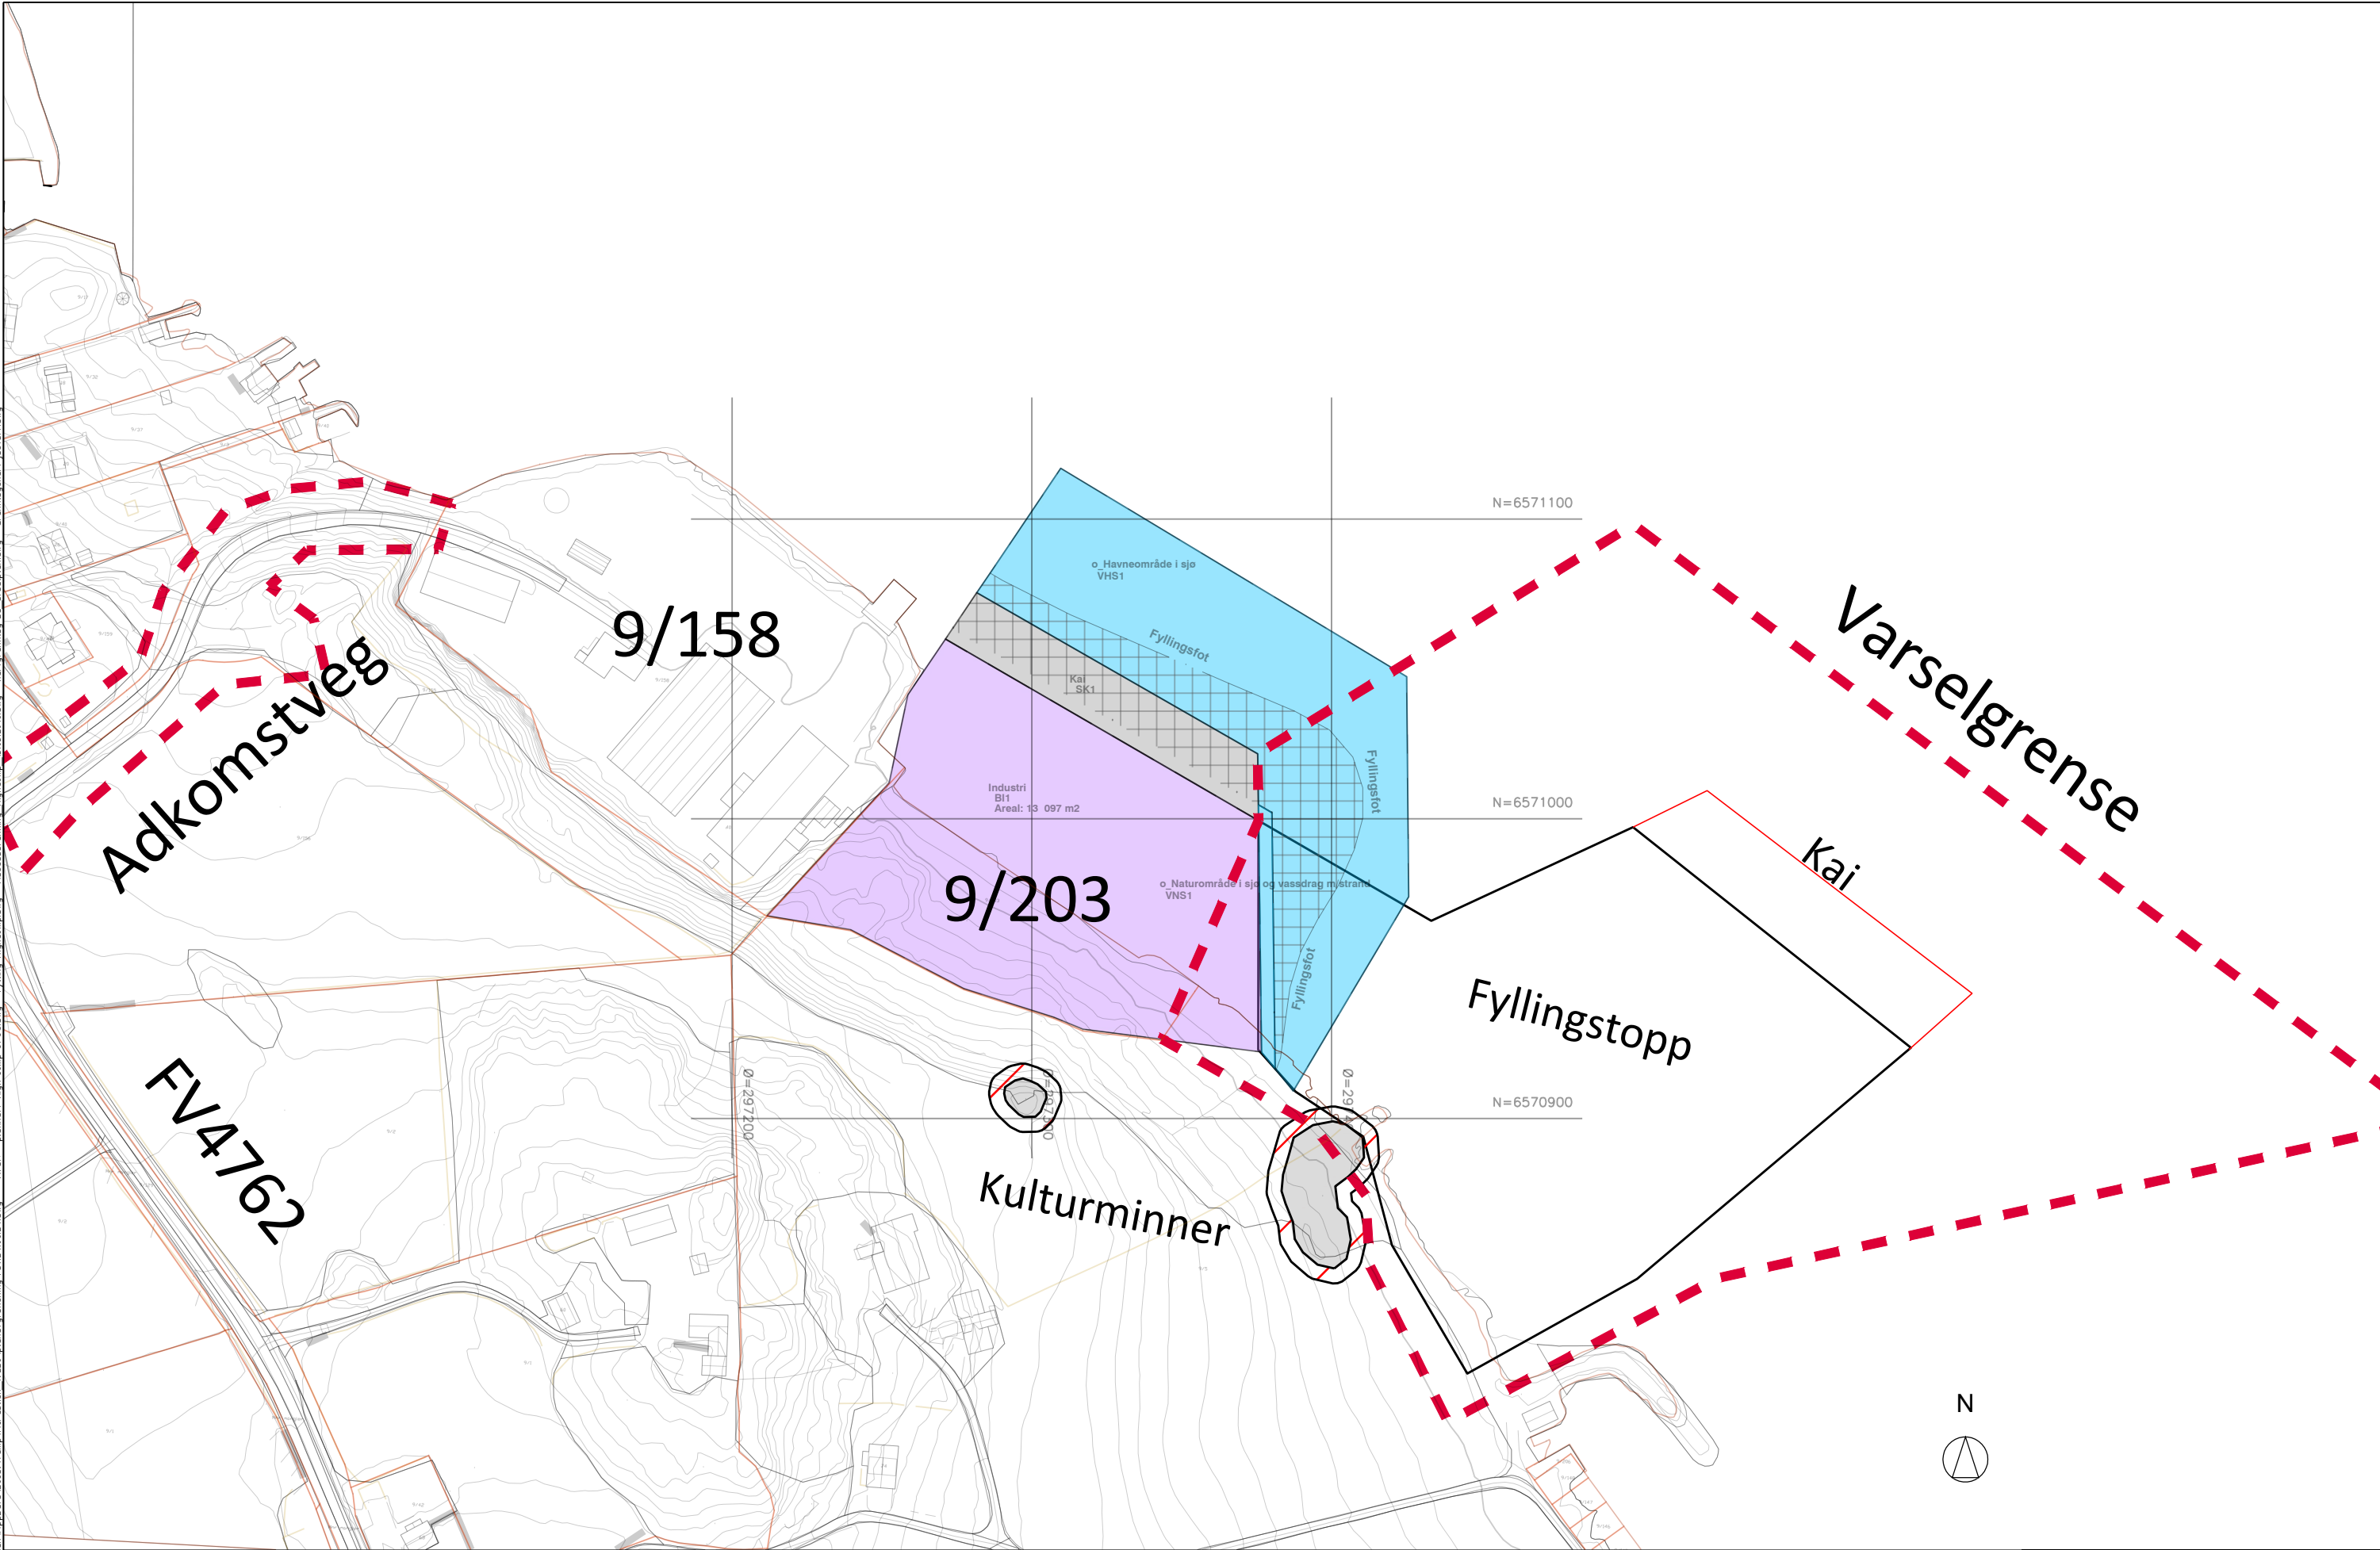

REV:	BESKRIVELSE:	DATO:	SIGN:	GODKJ:
...	..	.....	...	..

PROSJEKT: Bokn Havn	KOMMUNE: Bokn kommune	GNR./BNR: 9/5	TEGNING: Foreløpig planavgrensning	MALESTOKK: 1:2000 (A3)	DATO: 24.06.24
TILTAKSHAVER: Bokn Industri AS			TEGNINGSNR.: R01	FASE: Oppstartsvarsel	SIGN.: HH
			REVISJON:		PROSJEKTR.: 2413

**LY areal & landskap**  
  
 LY areal & landskap AS, Pb. 2 | Strandgata 202 | N-5501 Haugesund  
 Tel. +47 924 10 516 | post@ly-ai.no | www.ly-ai.no